


V:\1161\active\1161104195\drawing\Planning\rezoning\RZ_south_park_whyte_17nov2015.dwg

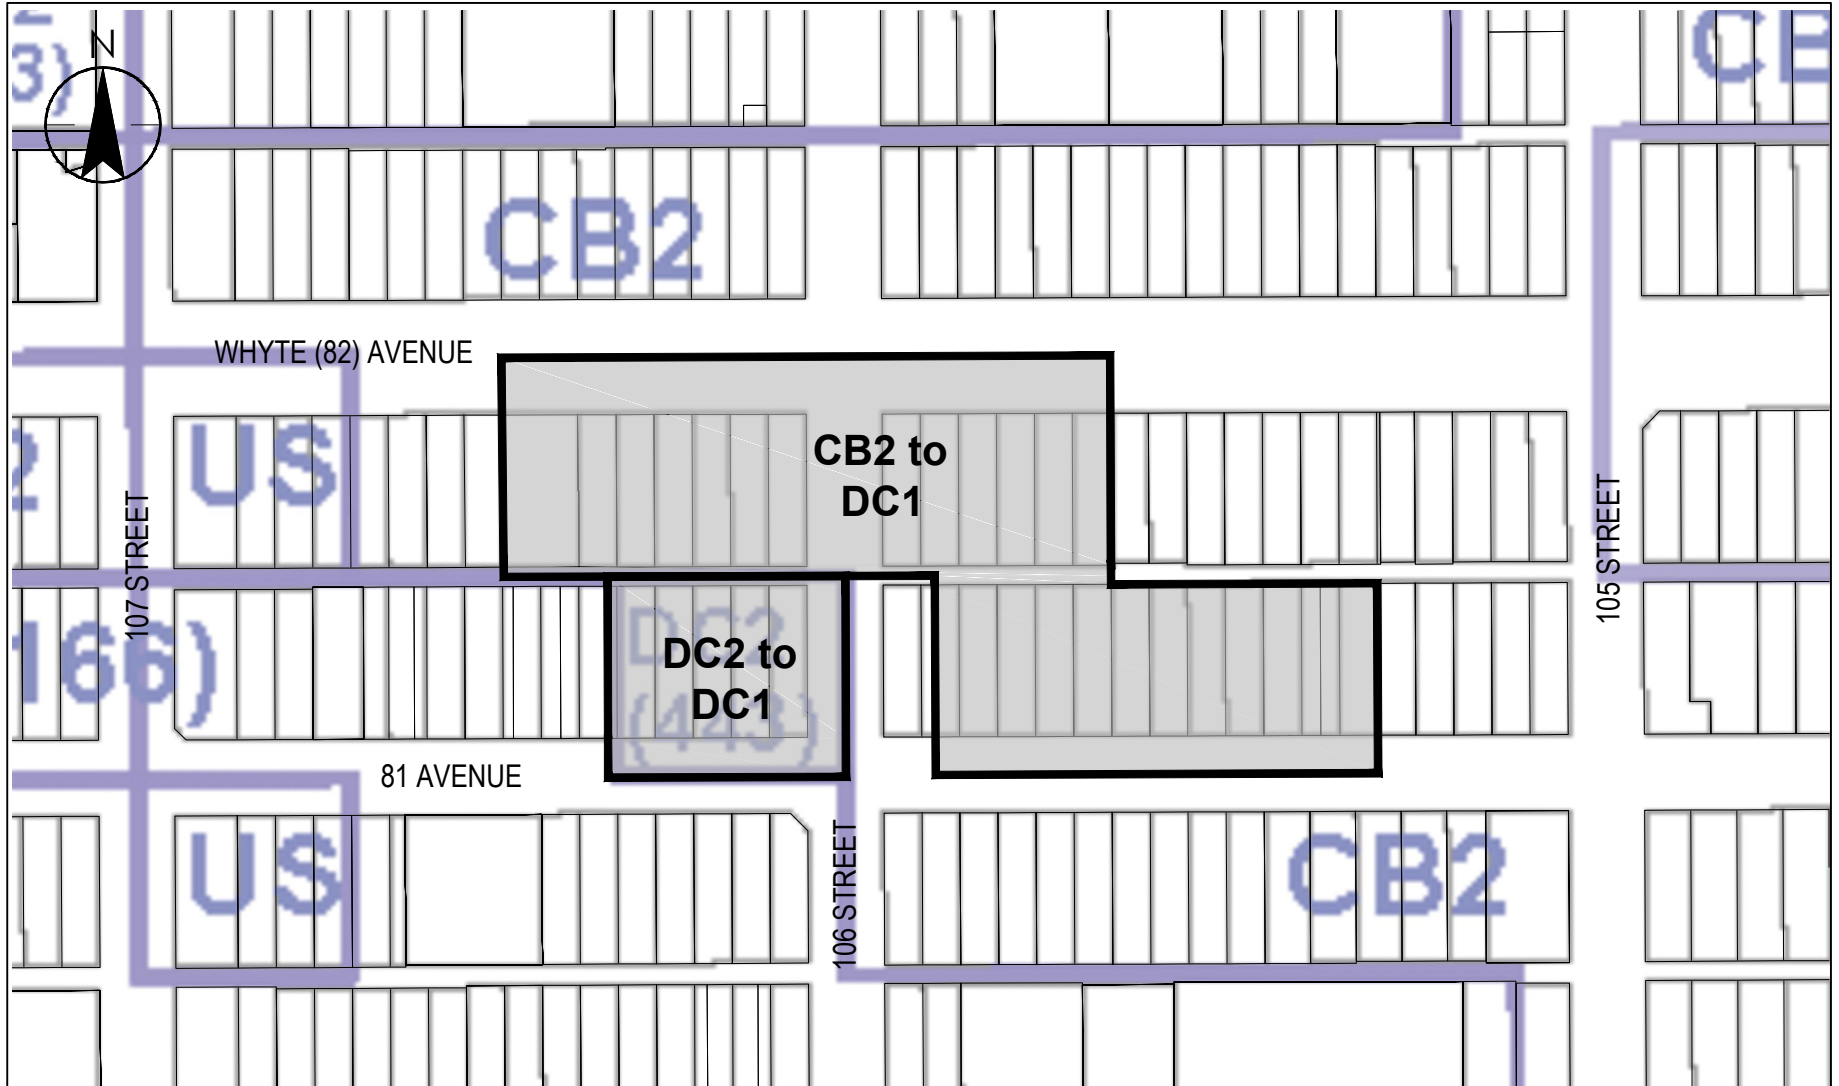

SCALE - 1:2000
ORIGINAL SHEET - ANSI A

November 12, 2015
1161 104195 KC



10160-112 Street
Edmonton, AB T5K 2L6
www.stantec.com

Client/Project

WAM DEVELOPMENT GROUP
QUEEN ALEXANDRA NEIGHBOURHOOD
SOUTH PARK ON WHYTE

Figure No.

SHADOW

Title

From: CB2 & DC2 (443)
To: DC1